



WESTERN  
AUSTRALIAN  
GOVERNMENT  
**Gazette**

ISSN 1448-949X

PRINT POST APPROVED PP665002/00041

4983



PERTH, FRIDAY, 4 DECEMBER 2009 No. 226 SPECIAL

PUBLISHED BY AUTHORITY JOHN A. STRIJK, GOVERNMENT PRINTER AT 4.00 PM

© STATE OF WESTERN AUSTRALIA

**OCCUPATIONAL SAFETY AND HEALTH ACT 1984**

INSTRUMENT OF DECLARATION NO. 8 OF 2009 MADE UNDER SECTION 4(3).

The Minister for Commerce administering the *Occupational Safety and Health Act 1984* and the Minister for Mines and Petroleum administering the *Mining Act 1978* and the *Mines Safety and Inspection Act 1994* declare that from 6 November 2009 until the cancellation of this Instrument—


1. all of the provisions of the *Occupational Safety and Health Act 1984* as it may be amended from time to time; and
2. all of the regulations made, or to be made, under the *Occupational Safety and Health Act 1984*,


apply to and in relation to the workplaces or parts of workplaces that, from time to time, are on or inside the area bounded by the heavy broken line with reference point numbers, which is described in the legend as 'construction area', on the 2 maps in the Schedule to this Instrument of Declaration.

This instrument of declaration revokes instrument of declaration No. 4 of 2008.

Dated the 6th day of November 2009.

Hon TROY BUSWELL BEc MLA, Minister for Commerce.  
Hon NORMAN FREDERICK MOORE BA DipEd JP MLC,  
Minister for Mines and Petroleum.

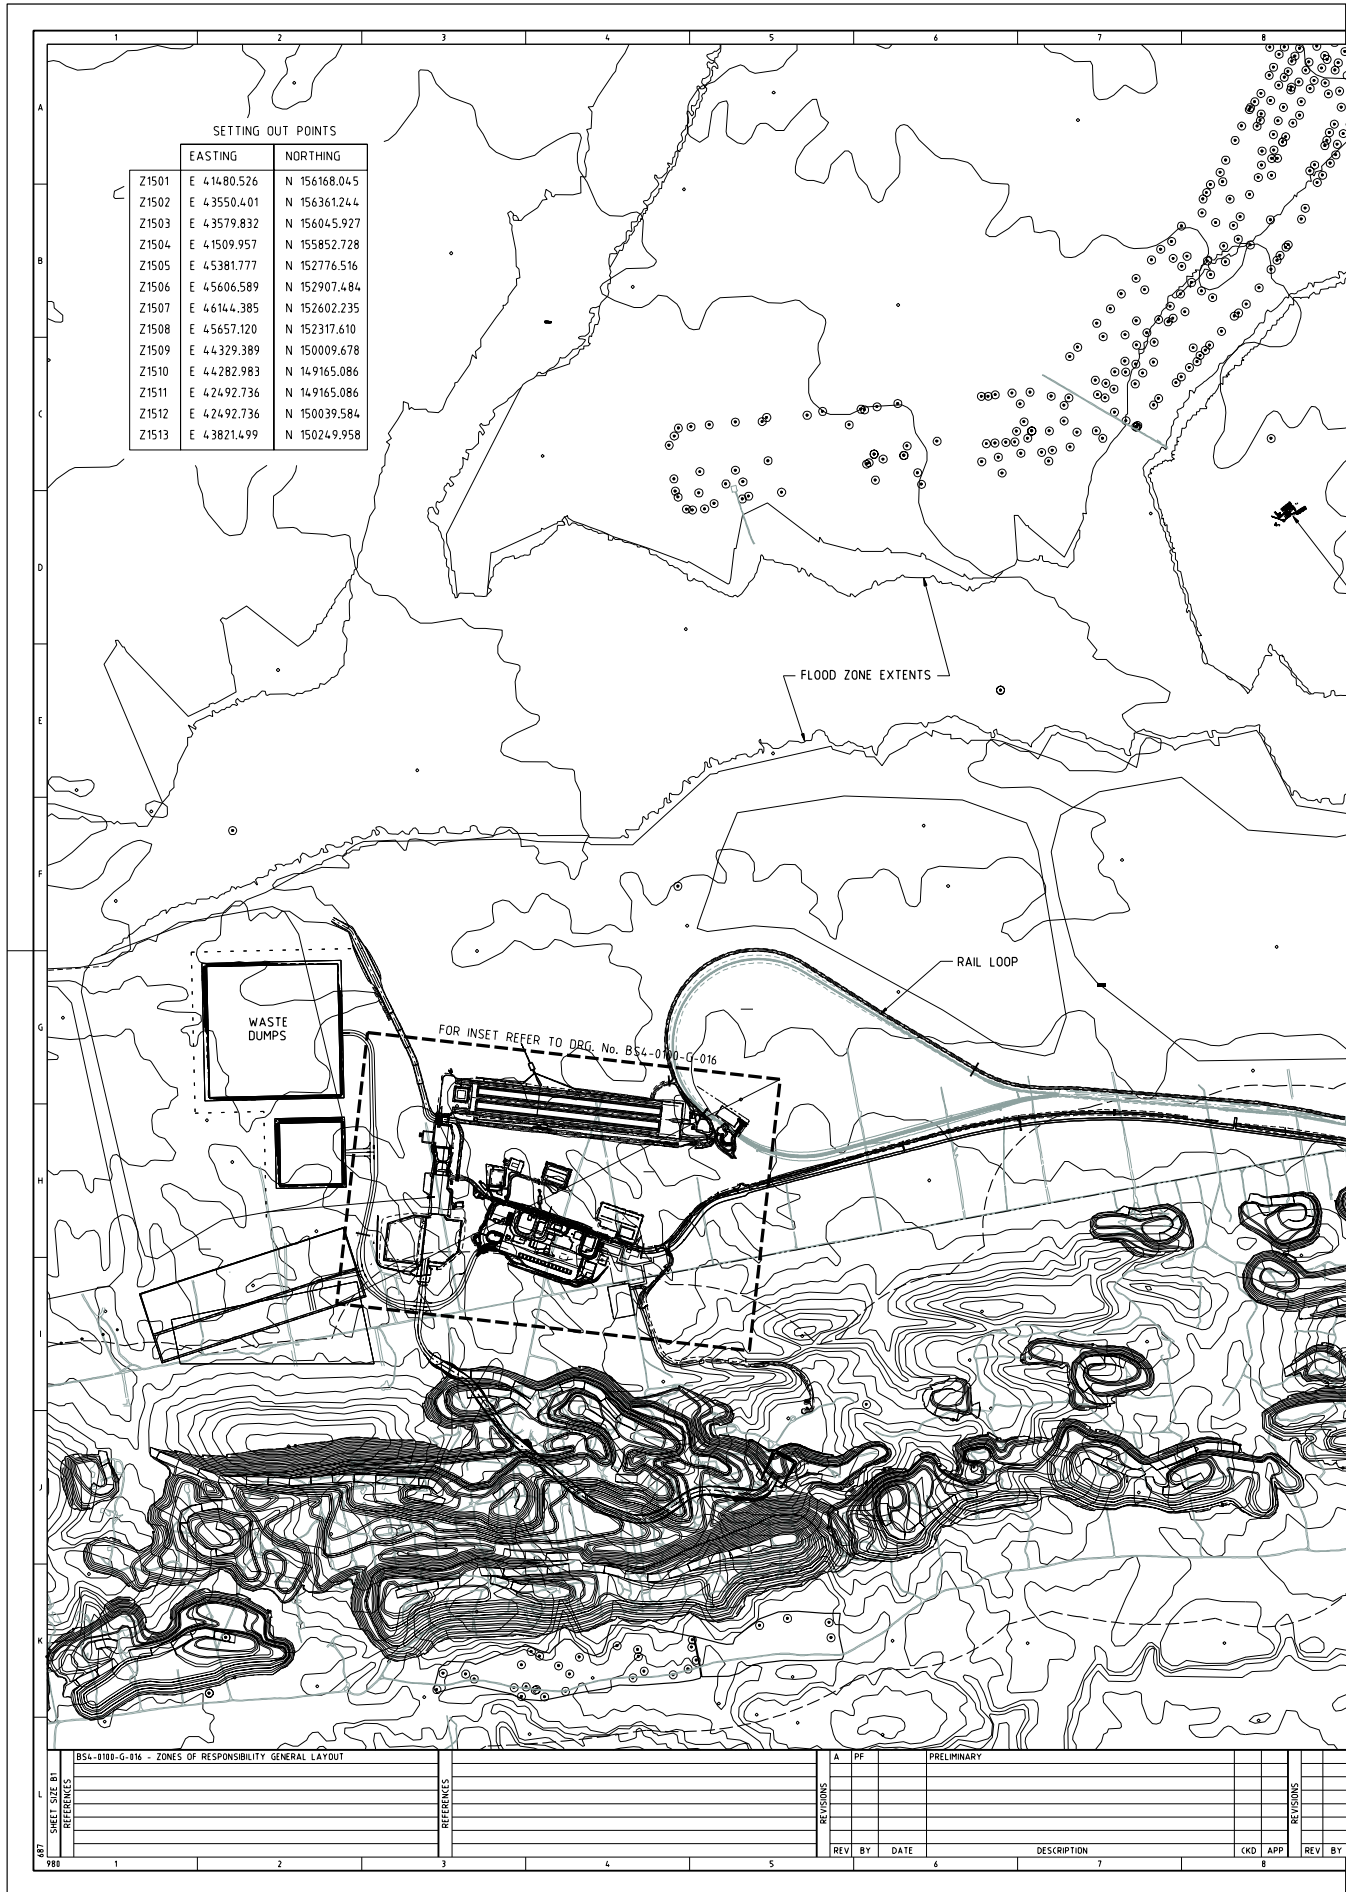

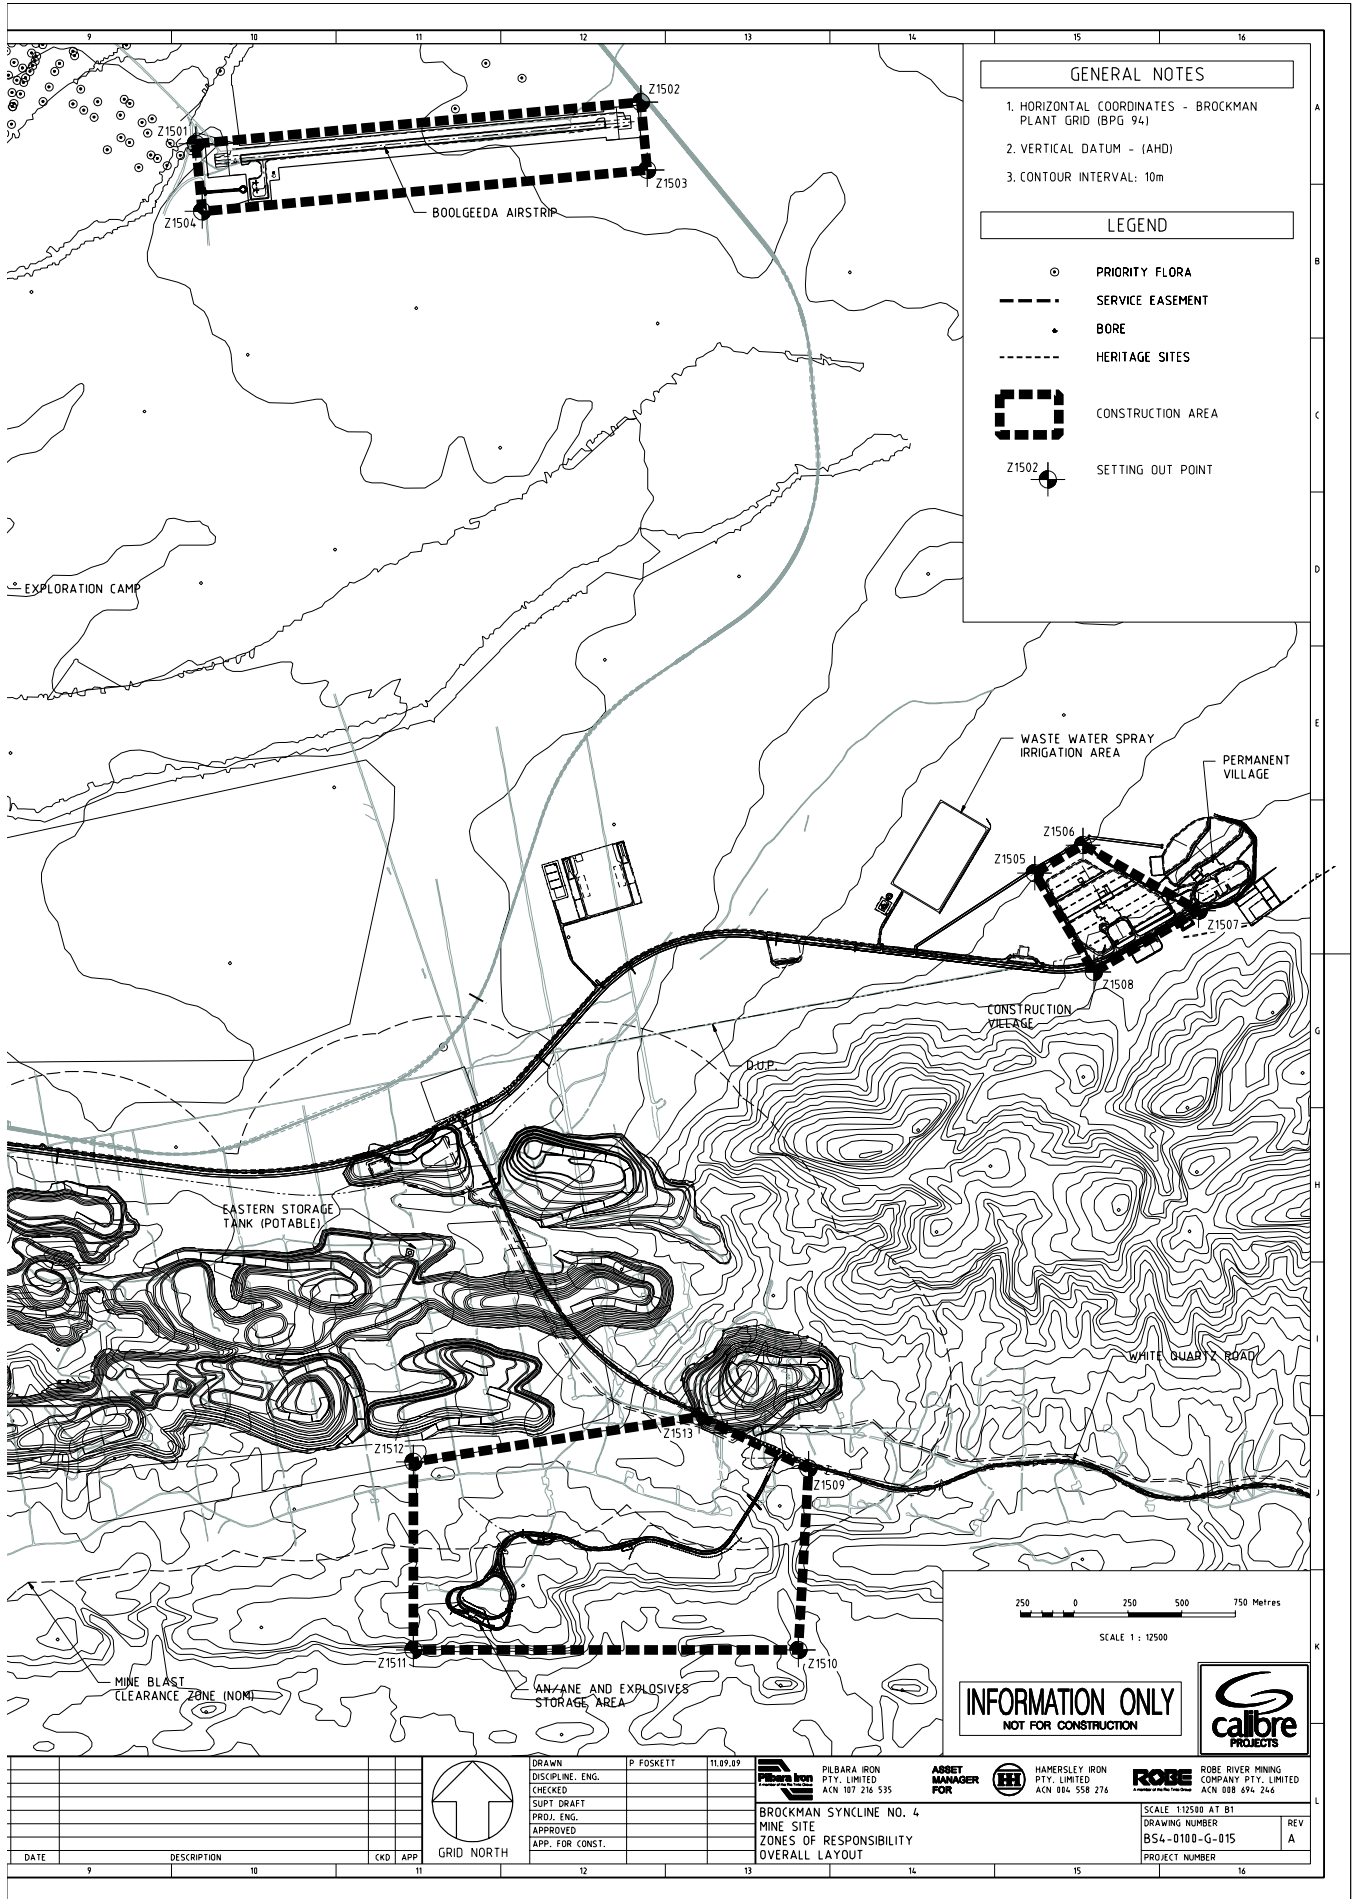


**GENERAL NOTES**

1. HORIZONTAL COORDINATES - BROCKMAN PLANT GRID (BPG 94)
2. VERTICAL DATUM - (AHD)
3. CONTOUR INTERVAL: 10m

**LEGEND**


- PRIORITY FLORA
- SERVICE EASEMENT
- BORE
- HERITAGE SITES
- CONSTRUCTION AREA
- SETTING OUT POINT

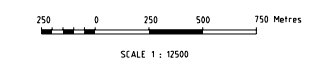

**INFORMATION ONLY**  
NOT FOR CONSTRUCTION



DATE		DESCRIPTION		CKD	APP	 GRID NORTH	DRAWN: P. FOSKETT 11.09.09 DISCIPLINE: ENG. CHECKED: SUPT. DRAFT: PRD. ENG. APPROVED: APP. FOR CONST.	 PILBARA IRON PTY. LIMITED ACN 107 216 535	 ASSET MANAGER FOR	 HAMERSLEY IRON PTY. LIMITED ACN 004 558 276	 ROBE RIVER MINING COMPANY PTY. LIMITED ACN 008 694 246
BROCKMAN SYNCLINE NO. 4 MINE SITE ZONES OF RESPONSIBILITY OVERALL LAYOUT							SCALE 1:12500 AT B1 DRAWING NUMBER: BS4-0100-G-015 PROJECT NUMBER:	REV: A			

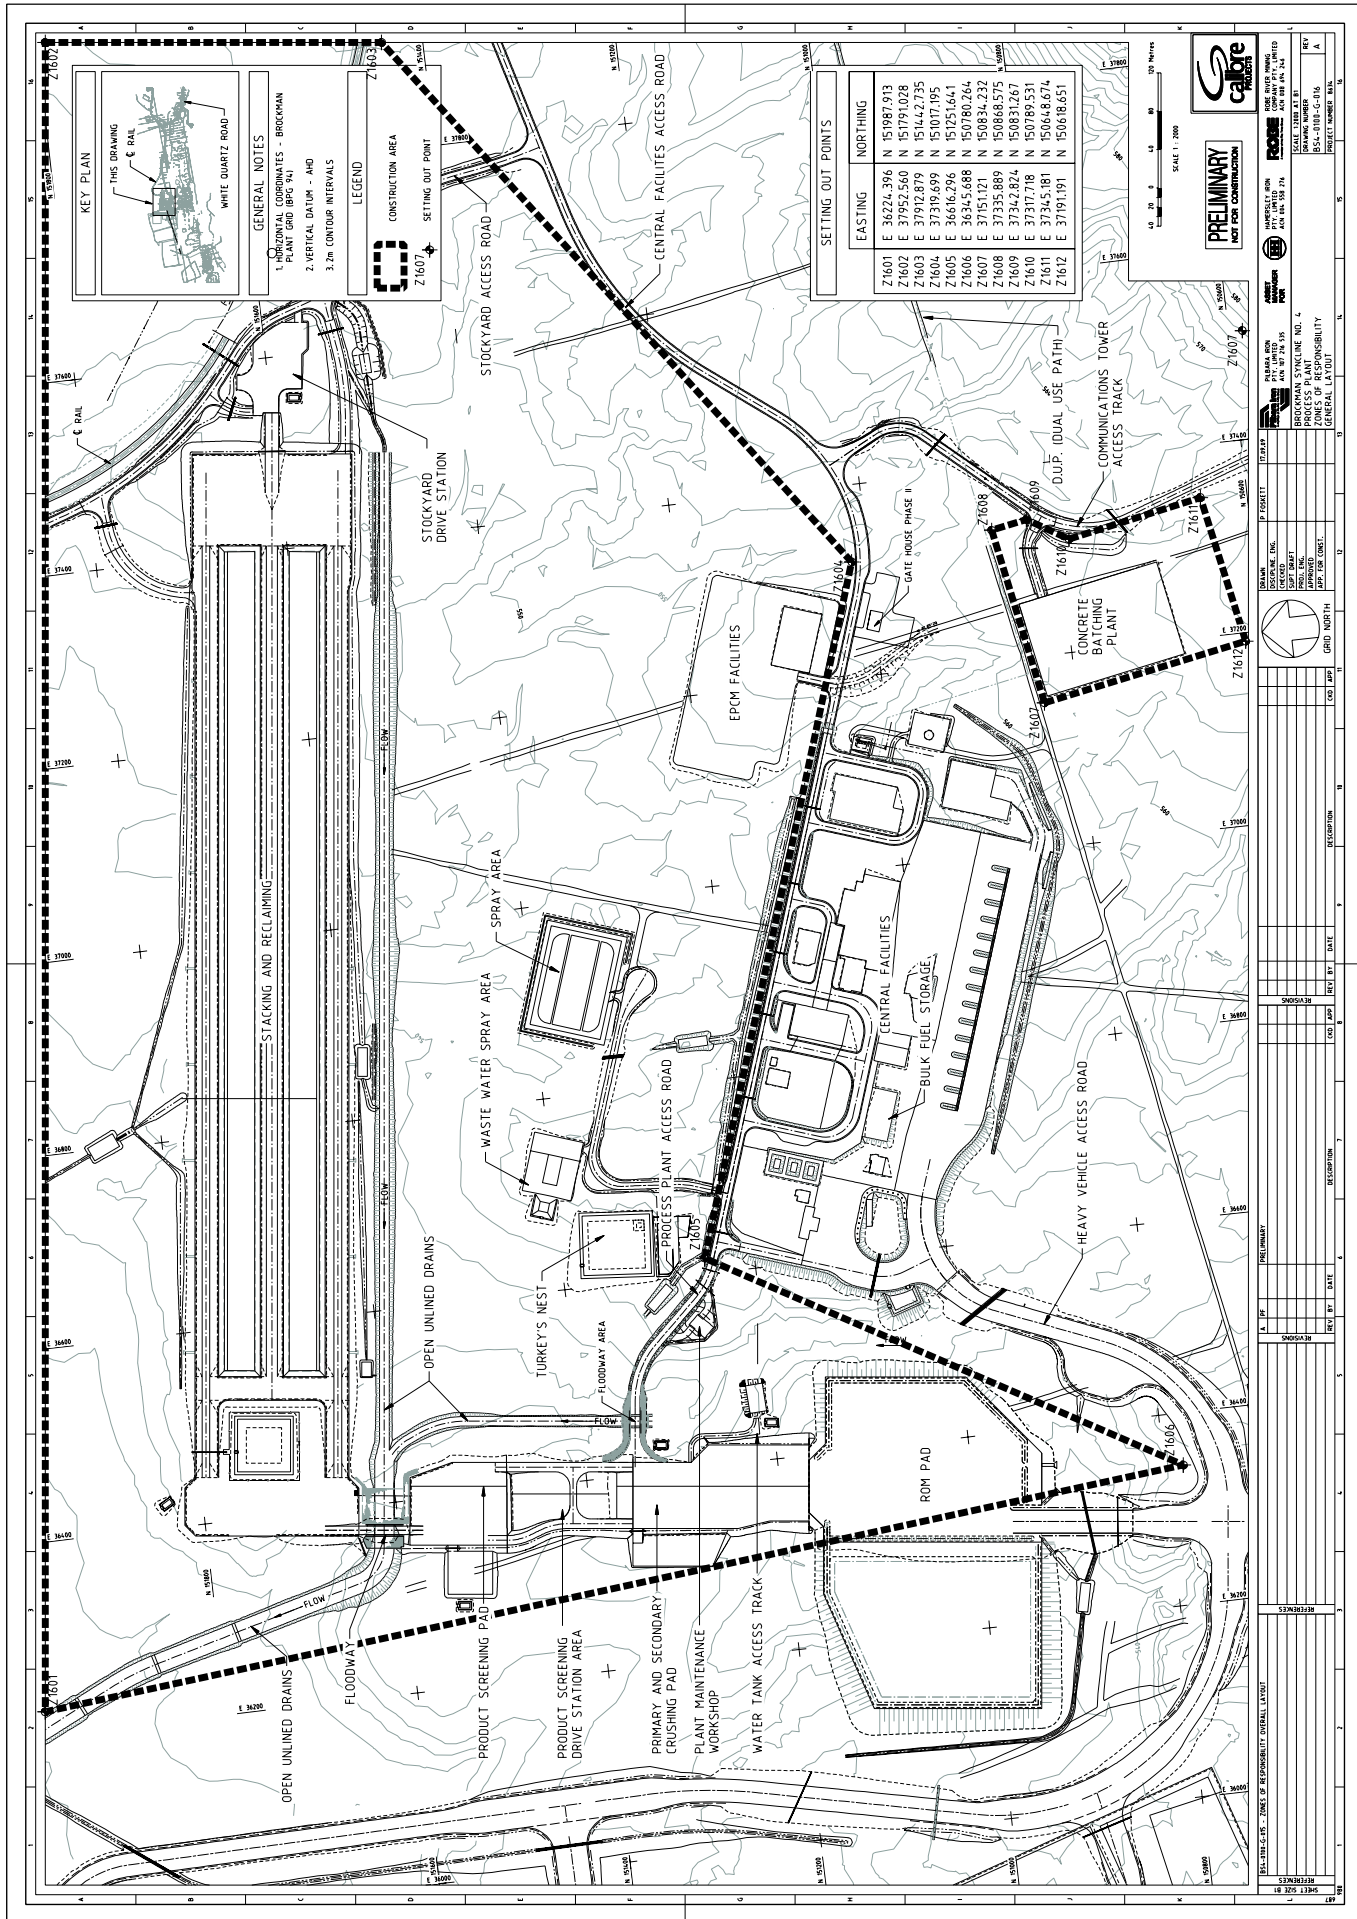

<b>PRELIMINARY</b> NOT FOR CONSTRUCTION		<b>SCALE:</b> 1:500	<b>SCALE:</b> 1:500				

\\10.Digital\8501000018.dgn 26/10/2009 3:58:47 PM